




South Elevation 1/50 scale

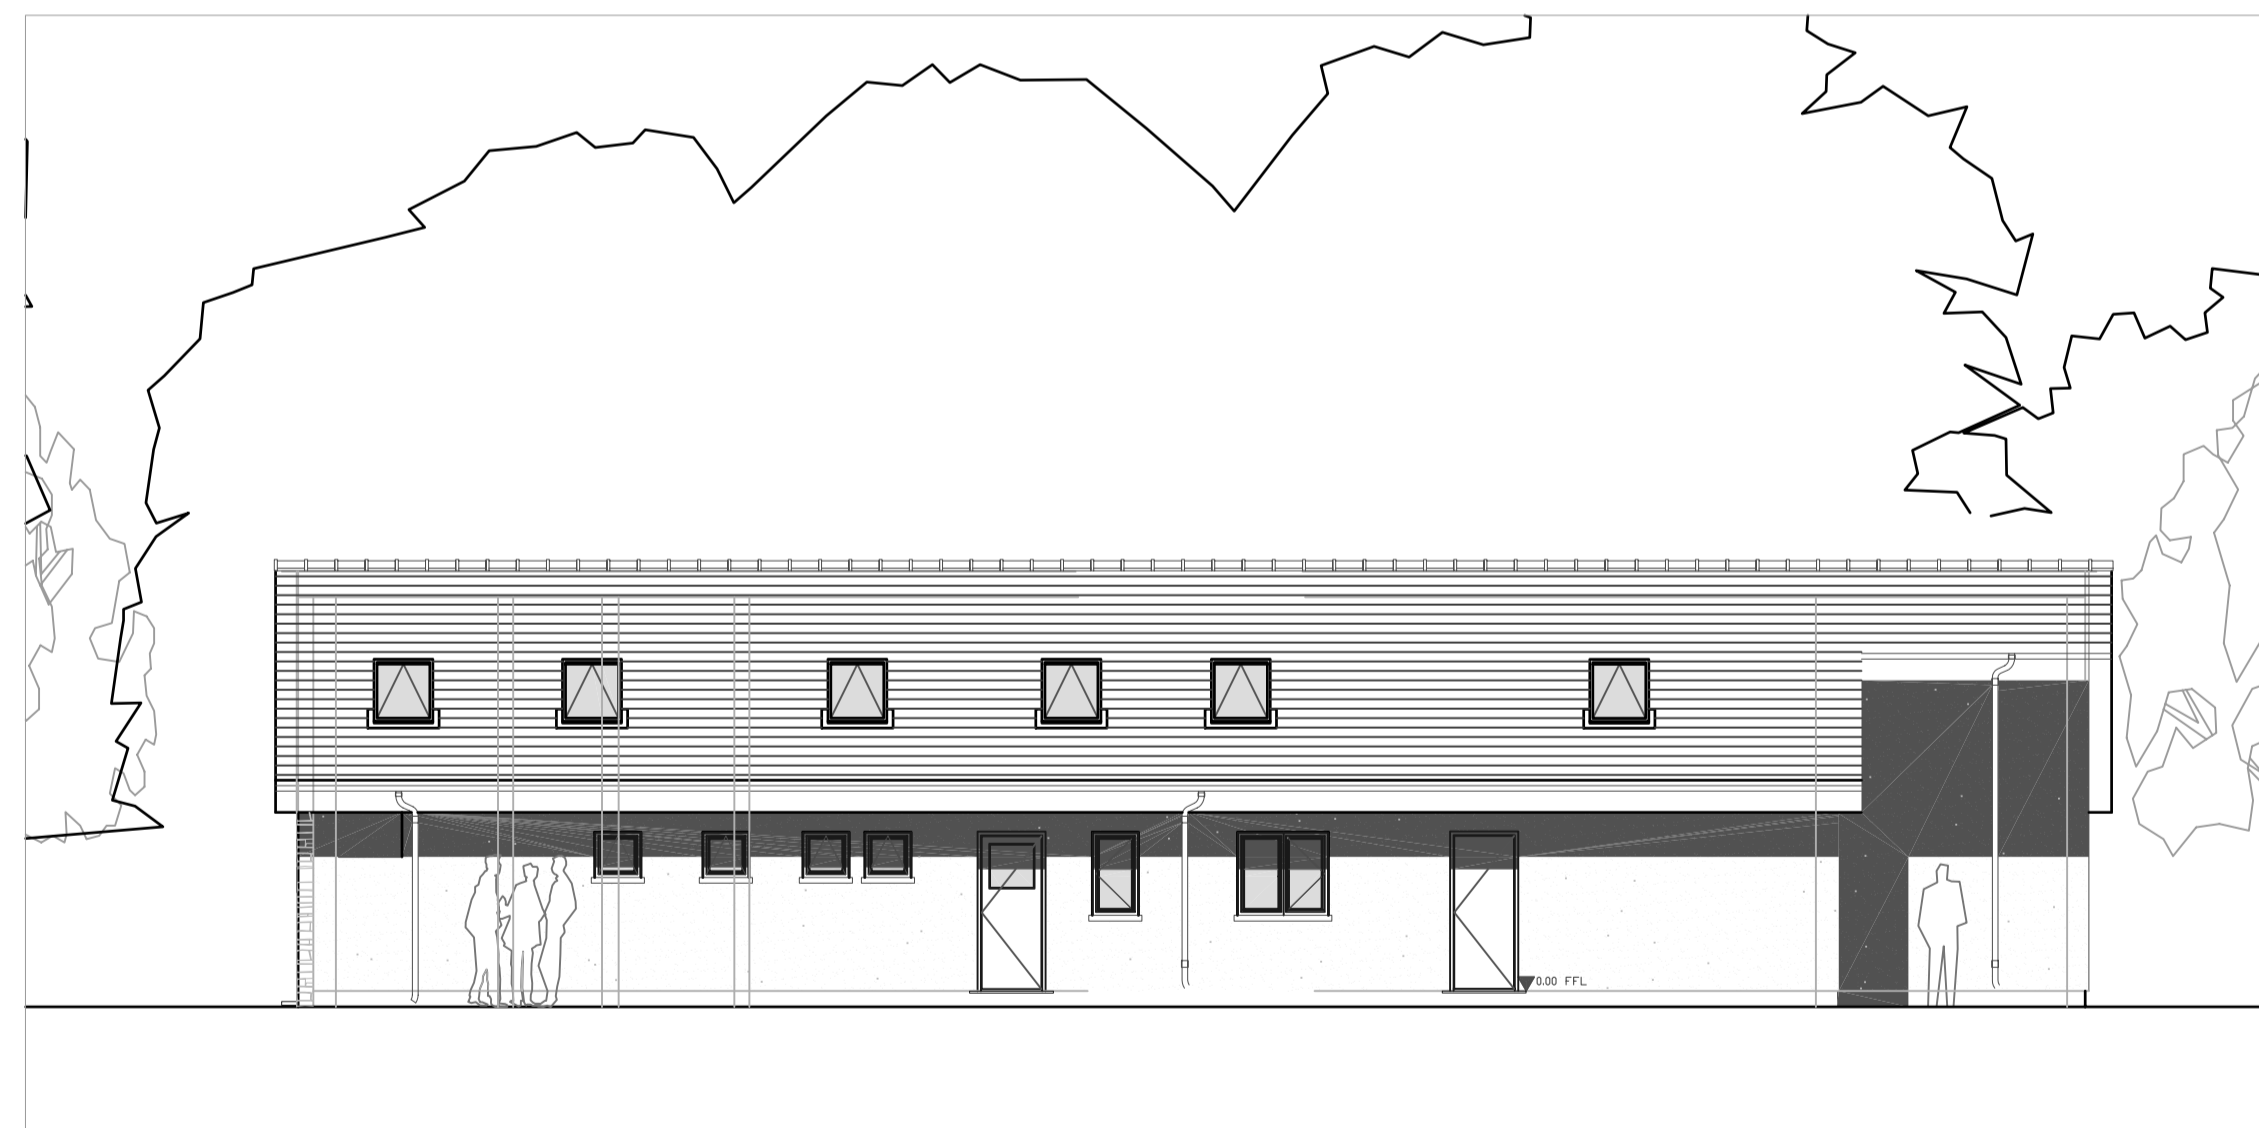

North Elevation 1/100 scale

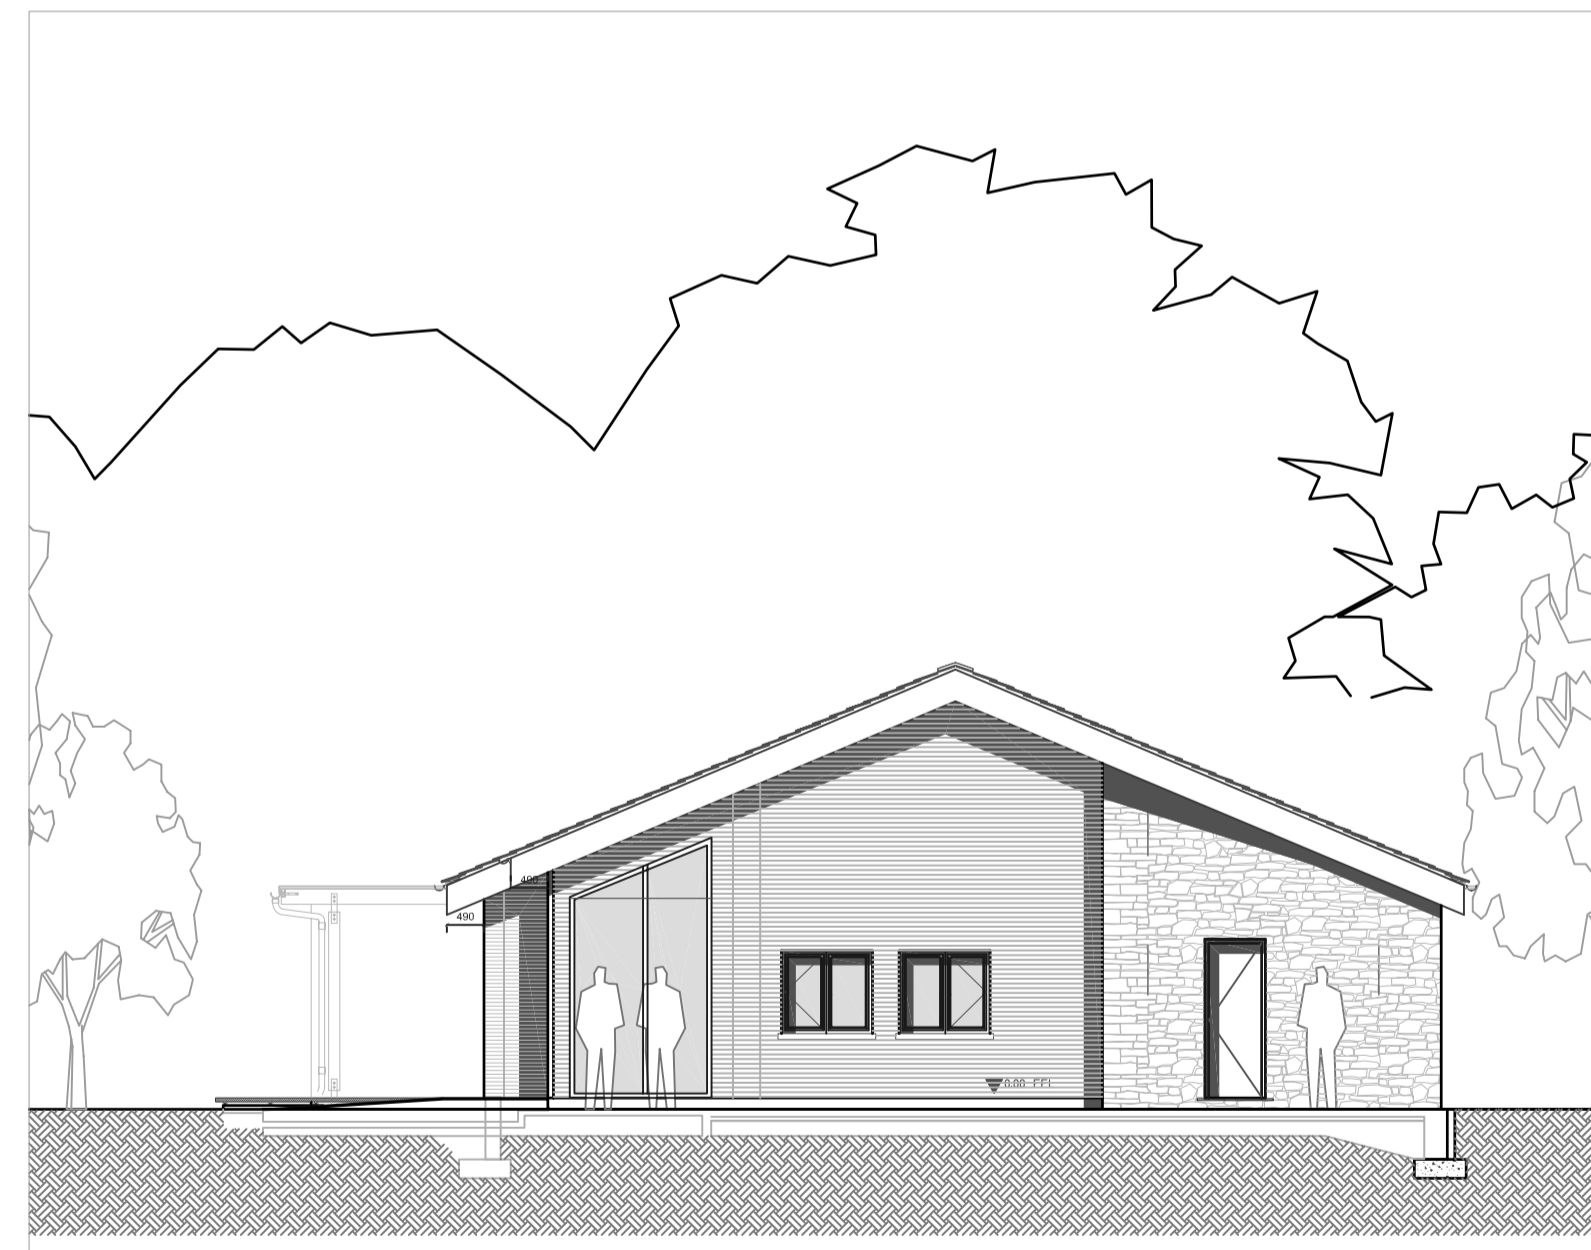


East Elevation 1/100 scale

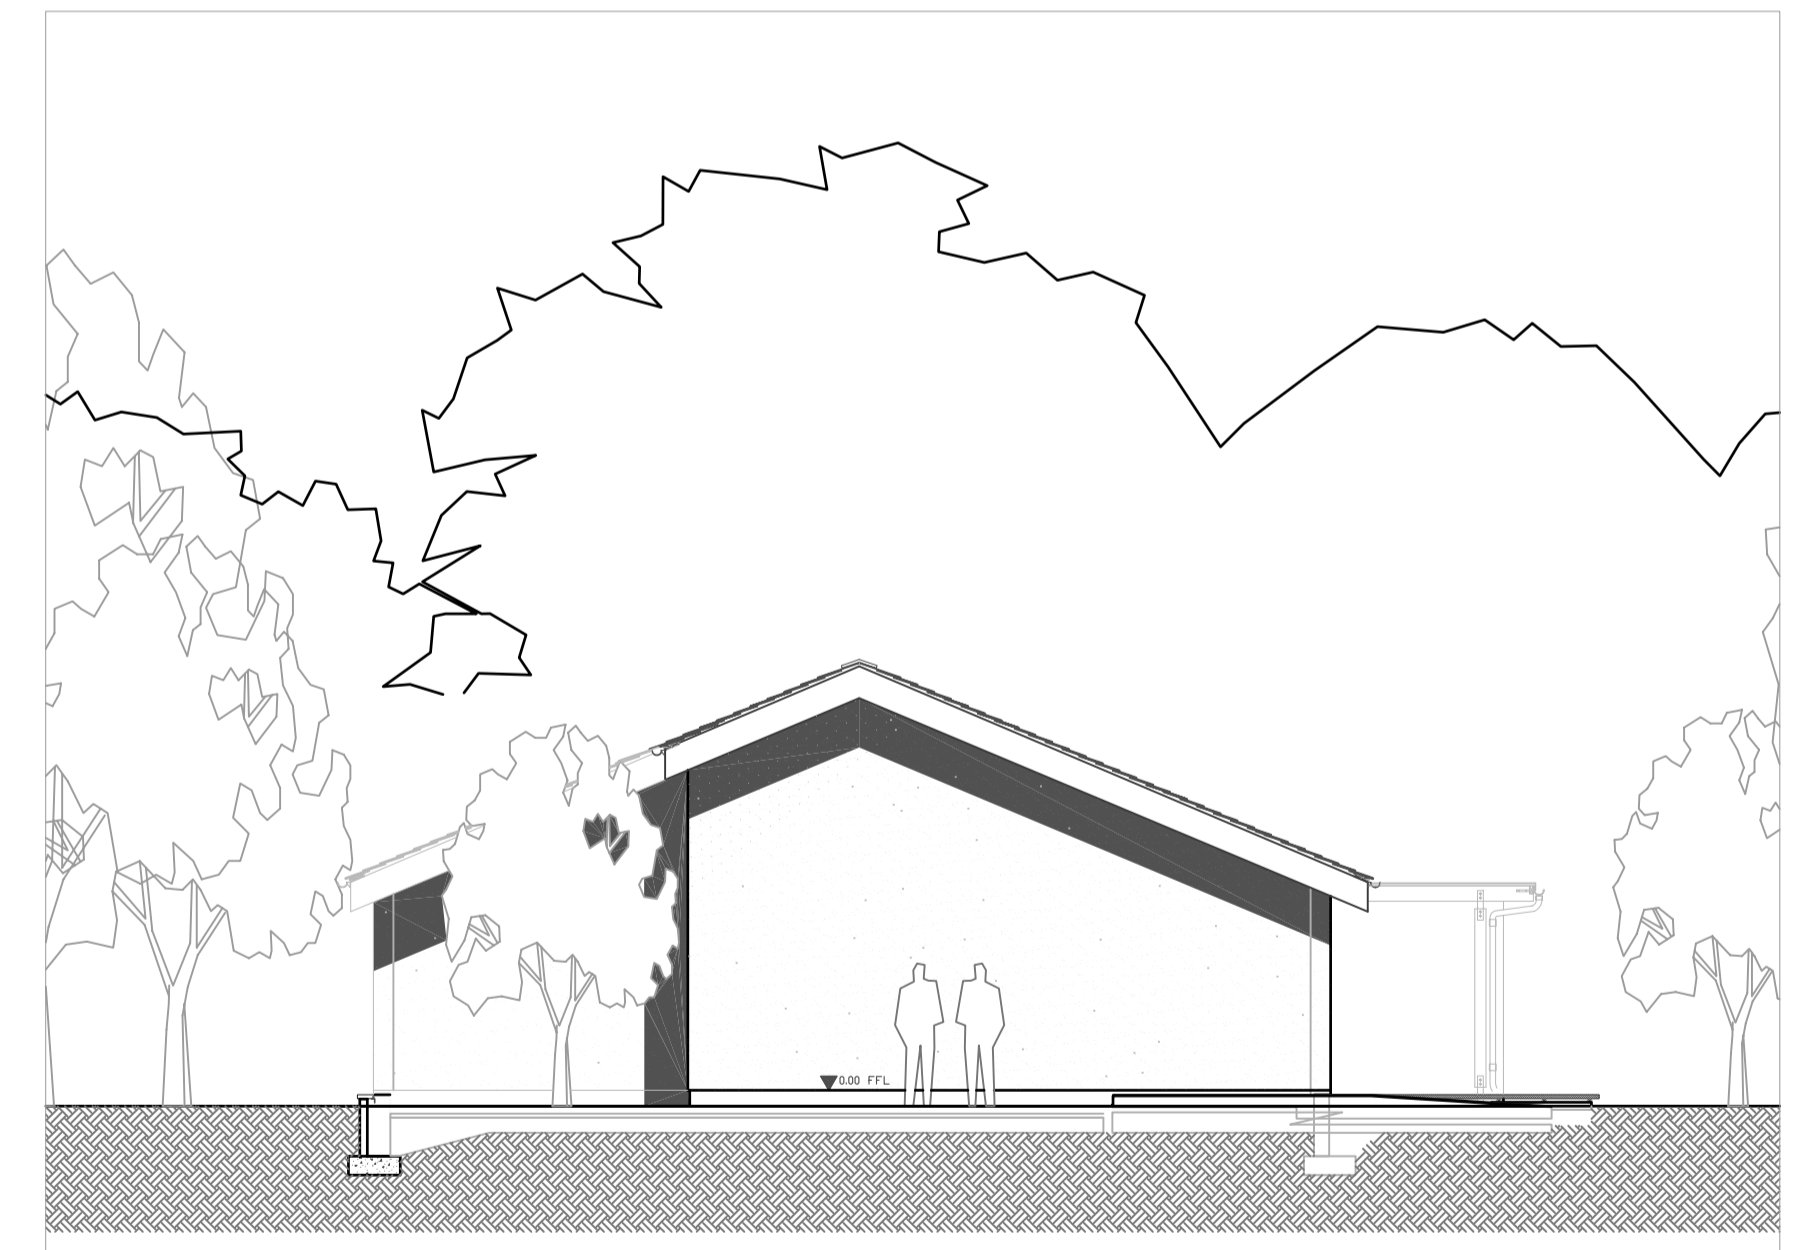

West Elevation 1/100 scale

CONSTRUCTION

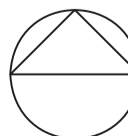Computer file No.	3. PROPOSALS SUBJECT TO DESIGN DEVELOPMENT AND APPROVALS	REV.	DATE	REV.	DATE	 <p>Do not scale this drawing. All dimensions to be checked by the Contractor before construction proceeds. © bencunliffearchitects</p>	<p>Ben Cunliffe Architects 8 Helsfell Hall Windermere Rd, Kendal, LA9 5EZ Telephone 07956 731320 Fax 015397 22222 E-mail architecture@bencunliffe.co.uk</p>	<p>CLIENT Brigsteer Village Hall</p>	<p>DWG TITLE Brigsteer Village Hall Elevations</p>	SCALE	as shown	DWN.	BC			
<p>NOTES 1. ACCURACY AND SETTING OUT TO BE CHECKED ON SITE 2. INFRASTRUCTURE DESIGN AND VEHICLE CIRCULATION TO BE CHECKED BY ENGINEER</p>		A - AMENDED SIZE OF FOOTPRINT - 25.08.2008											DATE	24.07.08	CHK.	CHK
		B - ACONSTRUCTION 08.06.2009											DWG NO.	BVH-CON-04	REV.	B